



891-010

891-010

86499

REPLAT OF TRACT 2
SANDIA HEIGHTS SOUTH, UNIT 8
 A SUBDIVISION IN BERNALILLO COUNTY, NEW MEXICO
 LOTS 5, 6, 7 & 8
C-23

State of New Mexico) SS
 County of Bernalillo)
 This instrument was filed for record
 on **10-31-75** **SEP 28 1975**
 at **10:39** AM. Recorded in Vol. **010**
 of records of said County Folio **168**
Anna C. Douglas Clerk & Recorder
 Deputy Clerk

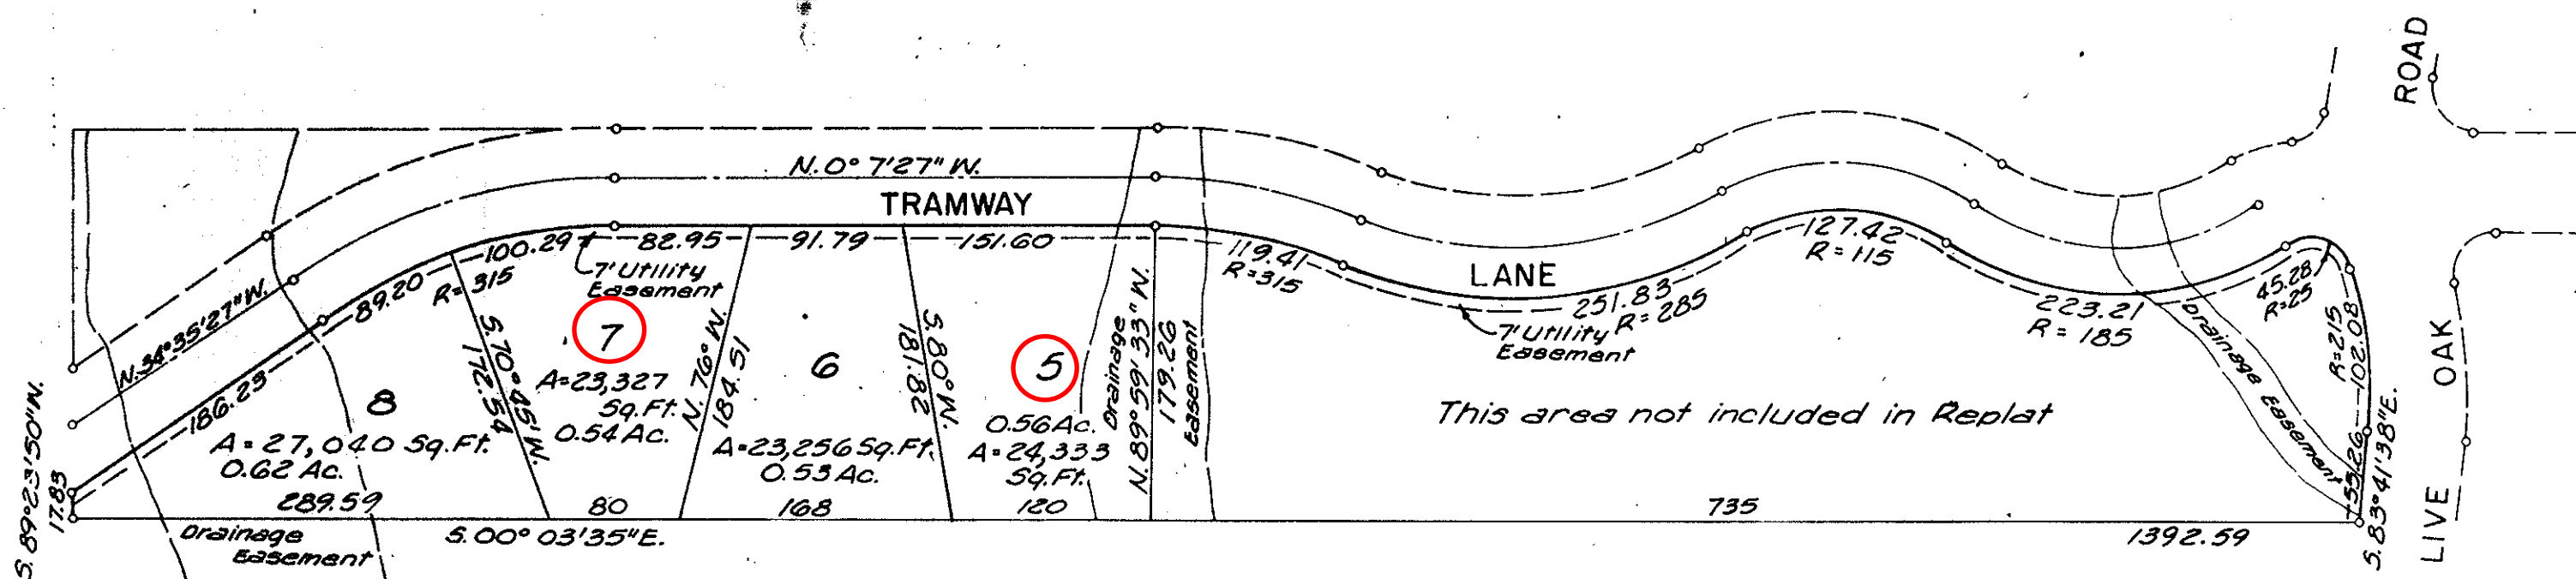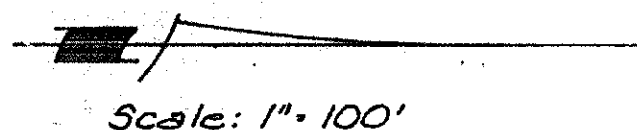

This Subdivision of a certain tract of land situate in the Elena Gallegos Grant, within Section 14, T.11N, R.4E, N.M.P.M., Bernalillo County, New Mexico and being more particularly described as follows:

Tract 2, SANDIA HEIGHTS SOUTH, UNIT 8 the same as shown on plat filed in the Office of the Bernalillo County Clerk on December 3, 1974.

Appearing on this plat, is with the free consent and in the accordance with the desire of the undersigned owner and proprietor of the land, including all easements and right-of-way as shown.

SANDIA PEAK TRAM COMPANY

By: *Robert M. Murphy* Attest: *Jane Woodard*
 Vice President Secretary

STATE OF NEW MEXICO) 55
 COUNTY OF BERNALILLO)

The foregoing instrument was acknowledged before me this 18th day of August 1975, by Robert M. Murphy, Vice President of the Sandia Peak Tram Company, a New Mexico Corporation, on behalf of said corporation.

My Commission expires: 3-24-78 *Donald D. Taylor*
 Notary Public

I, under the Laws of New Mexico, certify that I am a registered land surveyor and that this plat was prepared by me, shows all easements of record, meets the minimum requirements for monumentation and surveys of the Albuquerque Subdivision Ordinance, and is true and accurate to the best of my knowledge and belief.

Ray L. Harrison 8/19/75
 Ray L. Harrison, P.E. & L.S. New Mexico Registration No. 2193



We certify that the taxes on the land hereon subdivided are paid for the preceding ten years.

NEW MEXICO TITLE COMPANY By: *Louisa C. Bentley*
 Date 8/20/75

APPROVAL AND CONDITIONAL ACCEPTANCE, as specified by Subsection 22.A.20. of the Albuquerque Subdivision Ordinance.

John R. Lucero 9-26-75
 Planning Director, City of Albuquerque, N.M. Date

C-23 6. SP-75-237

John D. Stout Aug 26, 1975
 AMAFCA Approval Date



010-168

010-168