


SANDIA HEIGHTS SOUTH UNIT II

A SUBDIVISION IN BERNALILLO COUNTY, NEW MEXICO

OCTOBER 1973

SCALE: 1" = 100'

I, certify that this plat and this subdivision were prepared by me and that they are true and accurate.
Robert E. Stephenson, A.L.S., C.S.
Date: Nov 12, 1973

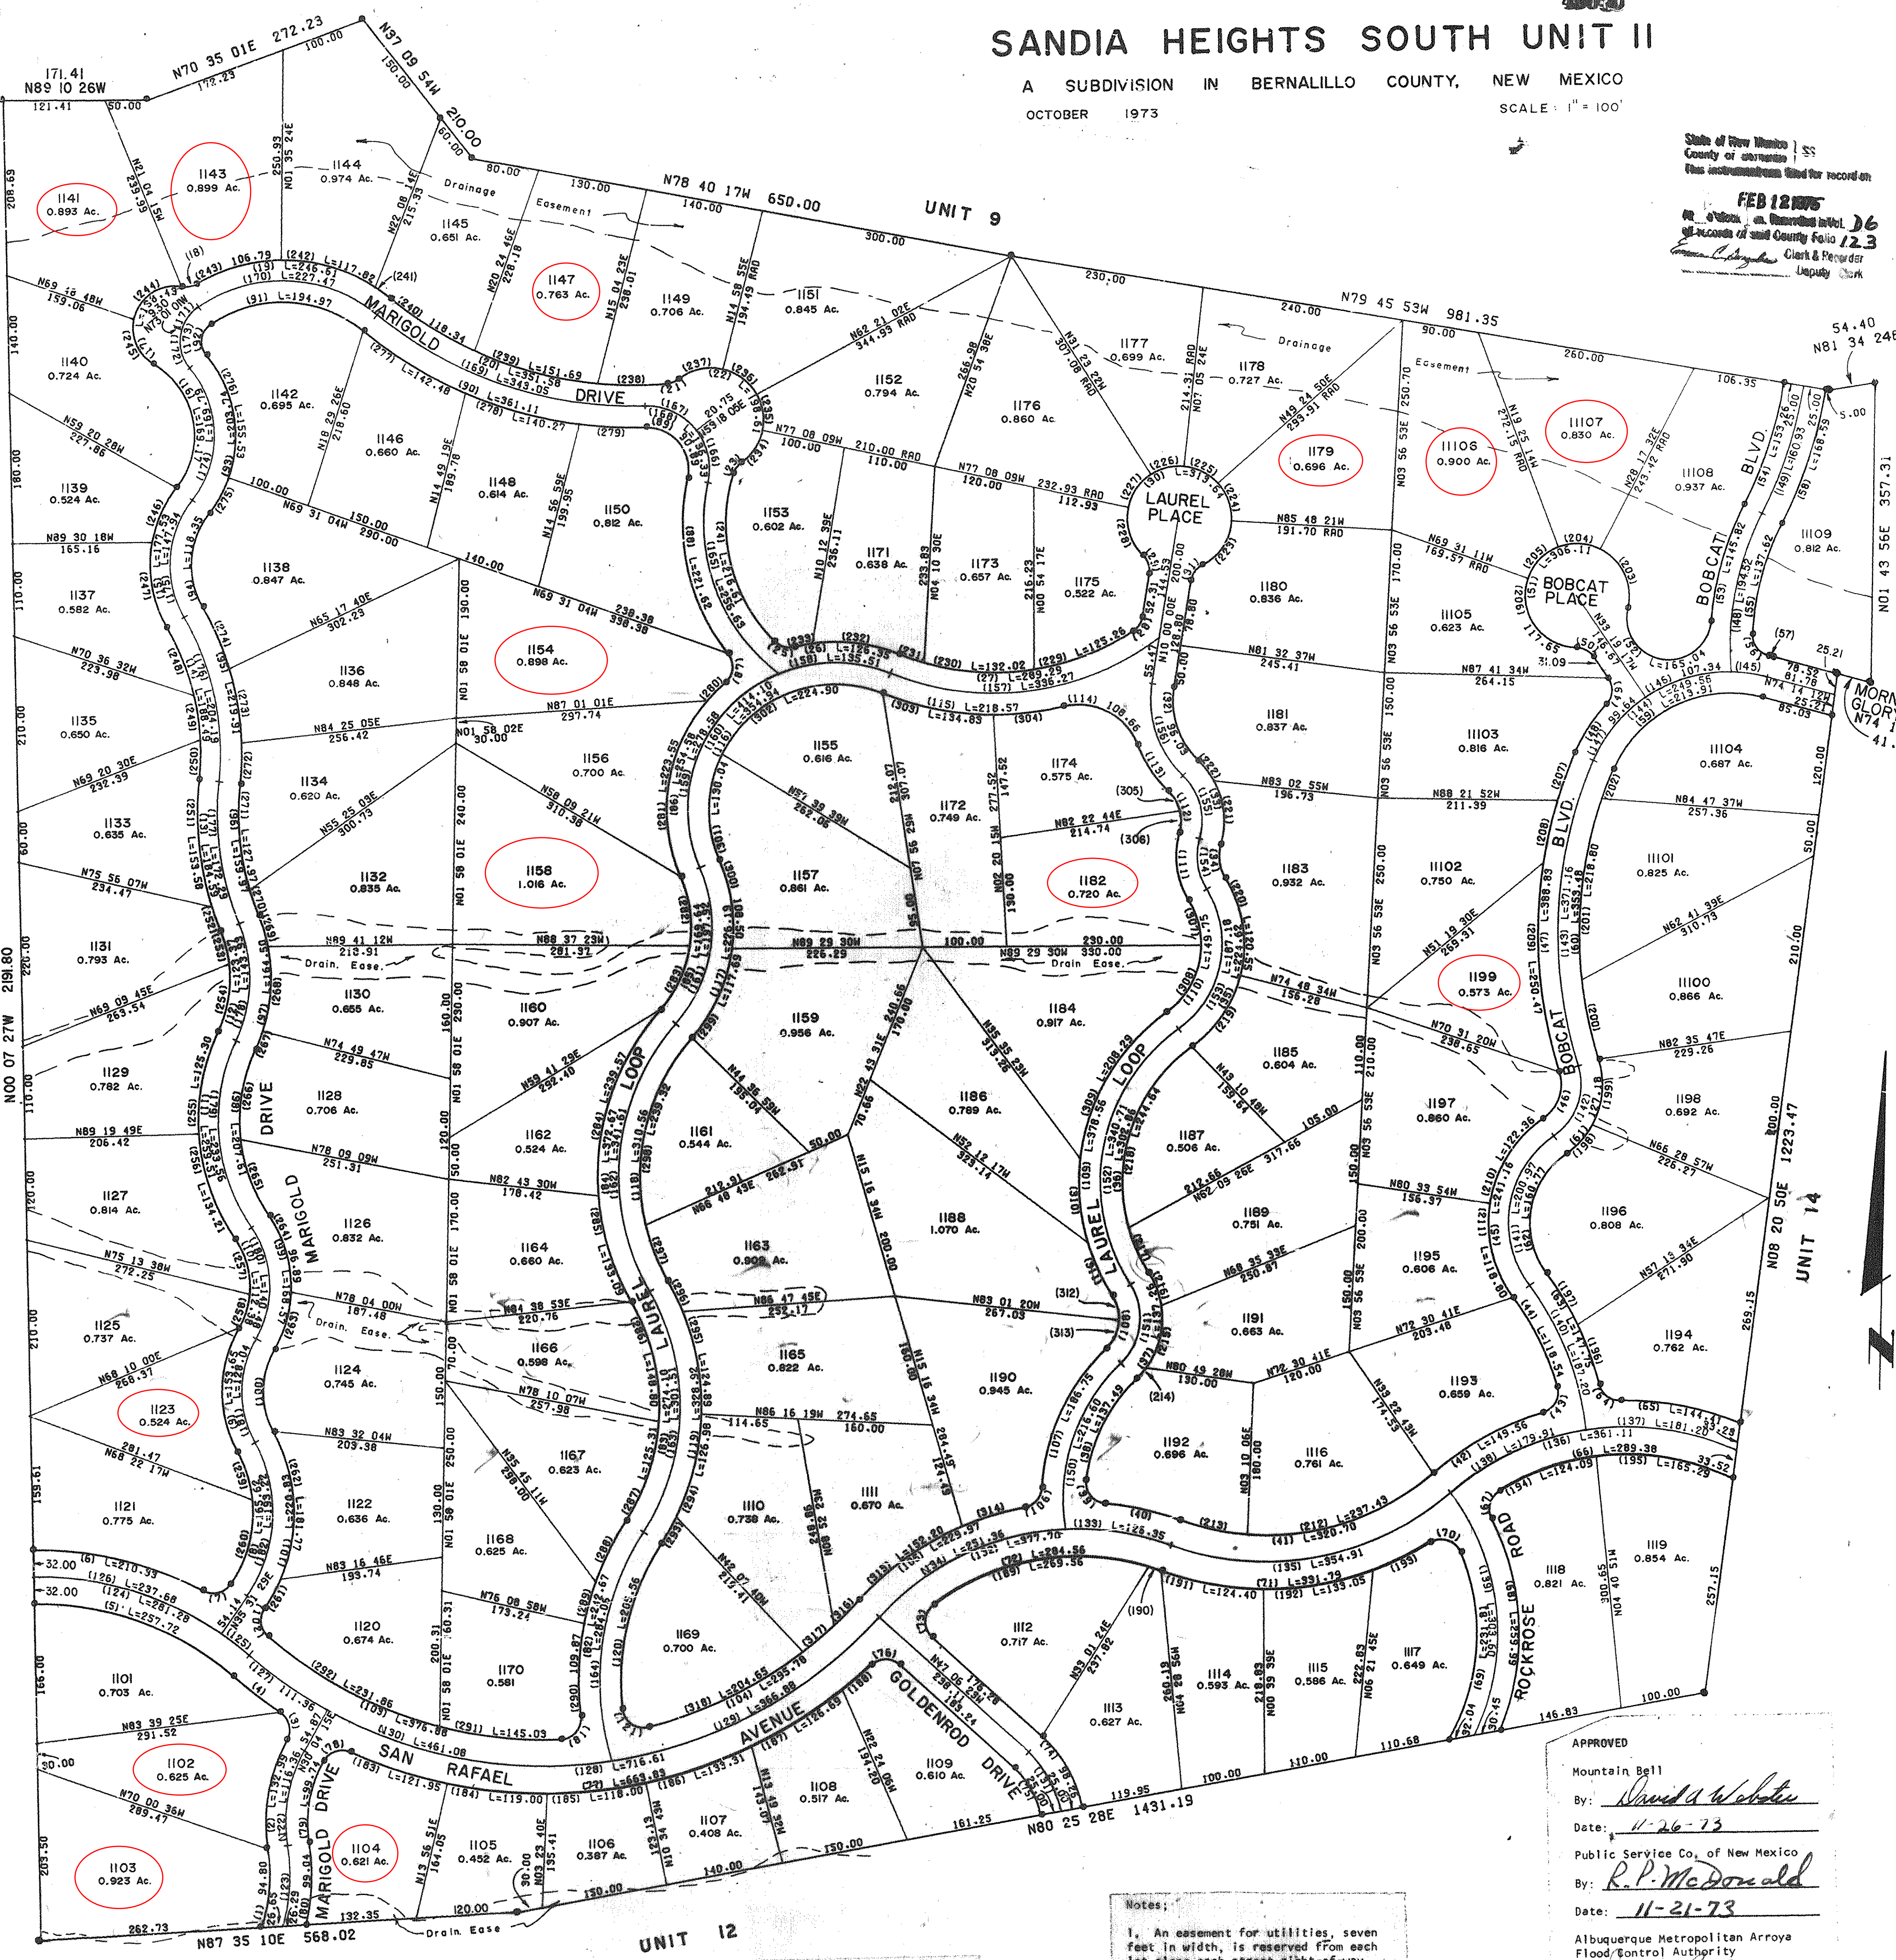

CURVE TABLE										CURVE TABLE										
NO.	REF.	REGLS.	DELTA	TAN	LSM	CH. SPC.	NO.	REF.	REGLS.	DELTA	TAN	LSM	CH. SPC.	NO.	REF.	REGLS.	DELTA	TAN	LSM	CH. SPC.
